


HEND ABBRUCH

/ERK BETON
NEU

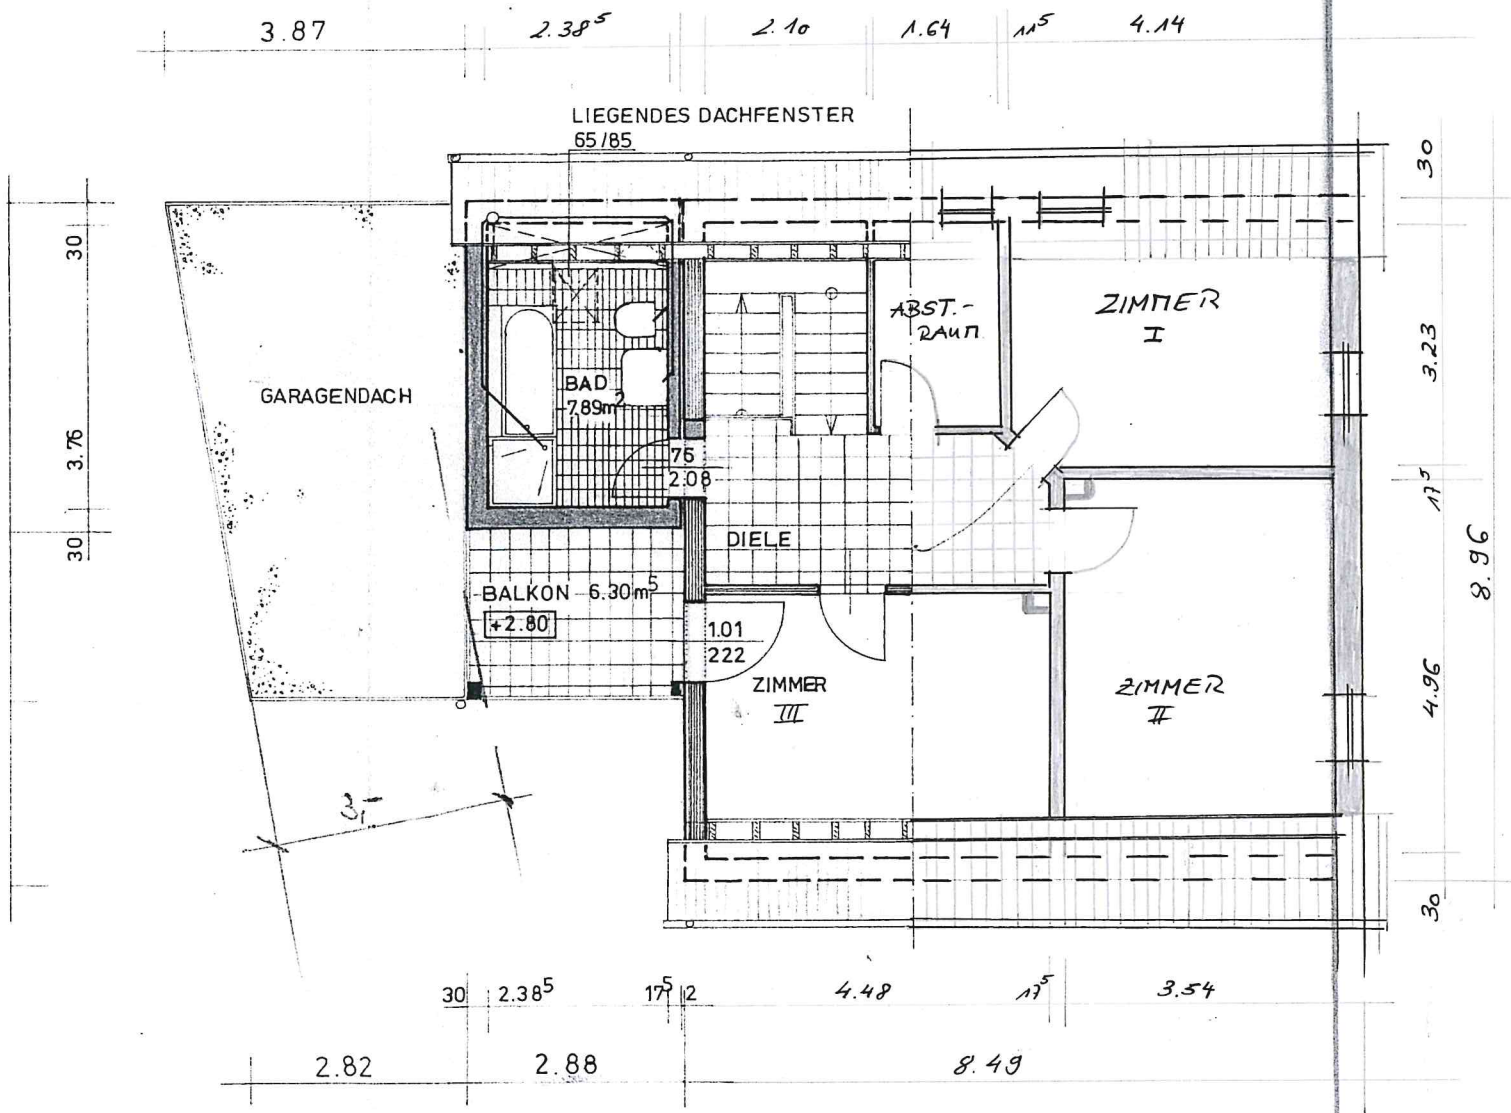

D A C H G E S C H O S S